
			300000			
	120000	7.0 M WIDE ROAD				
		7.0 M WIDE ROAD 48000	RAW MATERIAL GODDWN			
PRODUCED BY AN AUTODESK EDUCATIONAL PR		7.0 M	WIDE ROAD			
13 12	MCC & Control Mineral Mixture		27Elect. Meter Room26Scrap Yard25Toilet (Service Dept)			
11 10 9	Urea Molasses	Mineral Block Plant Silo System for future	23 Folder (Ber Meel Bep); 24 Gunny Bag Godown 23 Transformer Yard 22 HT & LT Panel			
8 7 6 5	By Pass Protei Production Blo Weigh Bridge Time Office		21 DG Set Room 20 Workshop (Mech.& Electrical) 19 Engineering Store 18 Beiles House			
3	Workers' And Amenity Block Administration Administration Security Cabin	K Block F.F. Block G.F.	18Boiler House17Furnace Oil Storage Yard16Molasses Storage Tanks15Scooter & Cycle Stand14Finished Product Godown			
Sr.No.	_	RIPTION	Sr.No. DESCRIPTION			

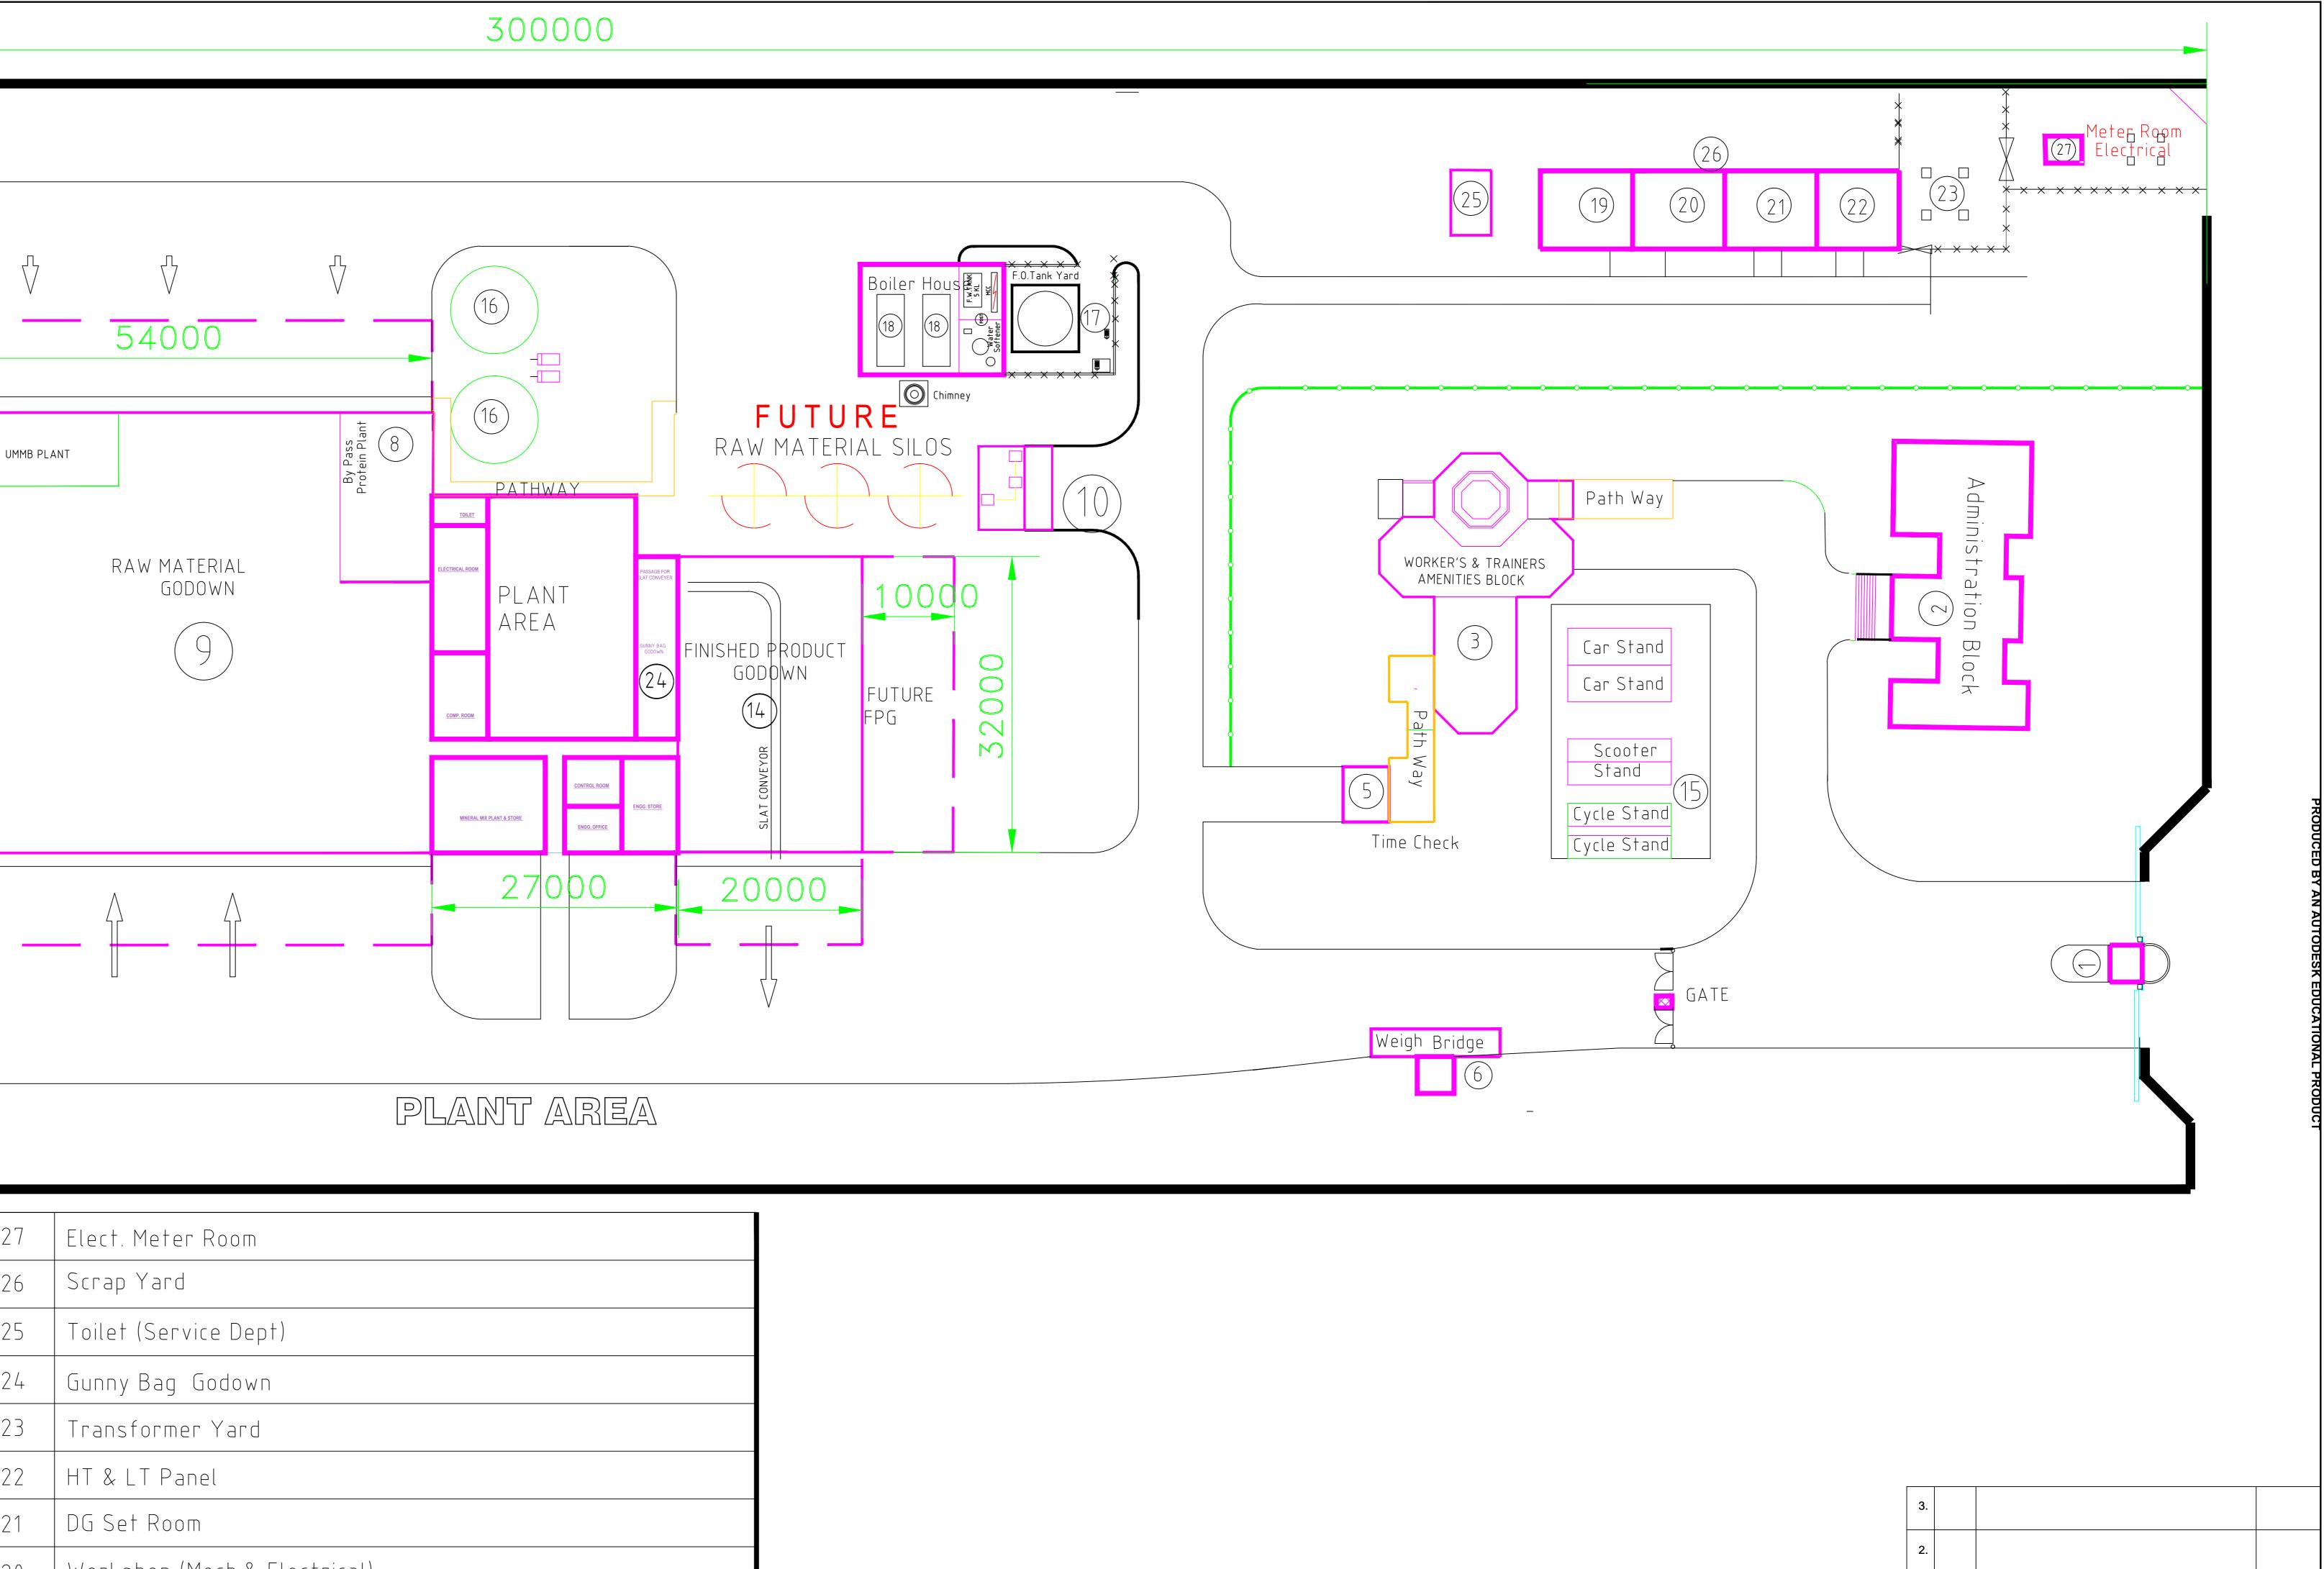

MINIMUM LAND REQUIRED - 36000 SQ.M (9 ACRE)

2.							
1.							
SR. NO. [DATE R		EVISION DESCRIPTION	APPROVAL			
	MATIONAL DAIRY DEVELOPMENT BOARD ANAND (GUJARAT) INDIA						
	NAME	DATE	PROJECT NAME: CATTLE FEED PLANT				
DRN	MOHAN	05-11-14	CODE: (150 MTPD EXPANDABLE TO 300	MTPD)			
CKD	UB DAS			JUT			
APD			DRAWING TYPE				
SCALE	Ξ=						
DRG. 1	FO BE I	READ IN					
DR	G NO	Э.	AN.00000.09.01.D.00	SHT NO.			
CAI	D FIL	E		1 OF 1			